


28'-10 1/2"



Typical Floor Projection

Typical Floor Projection

60'-3"

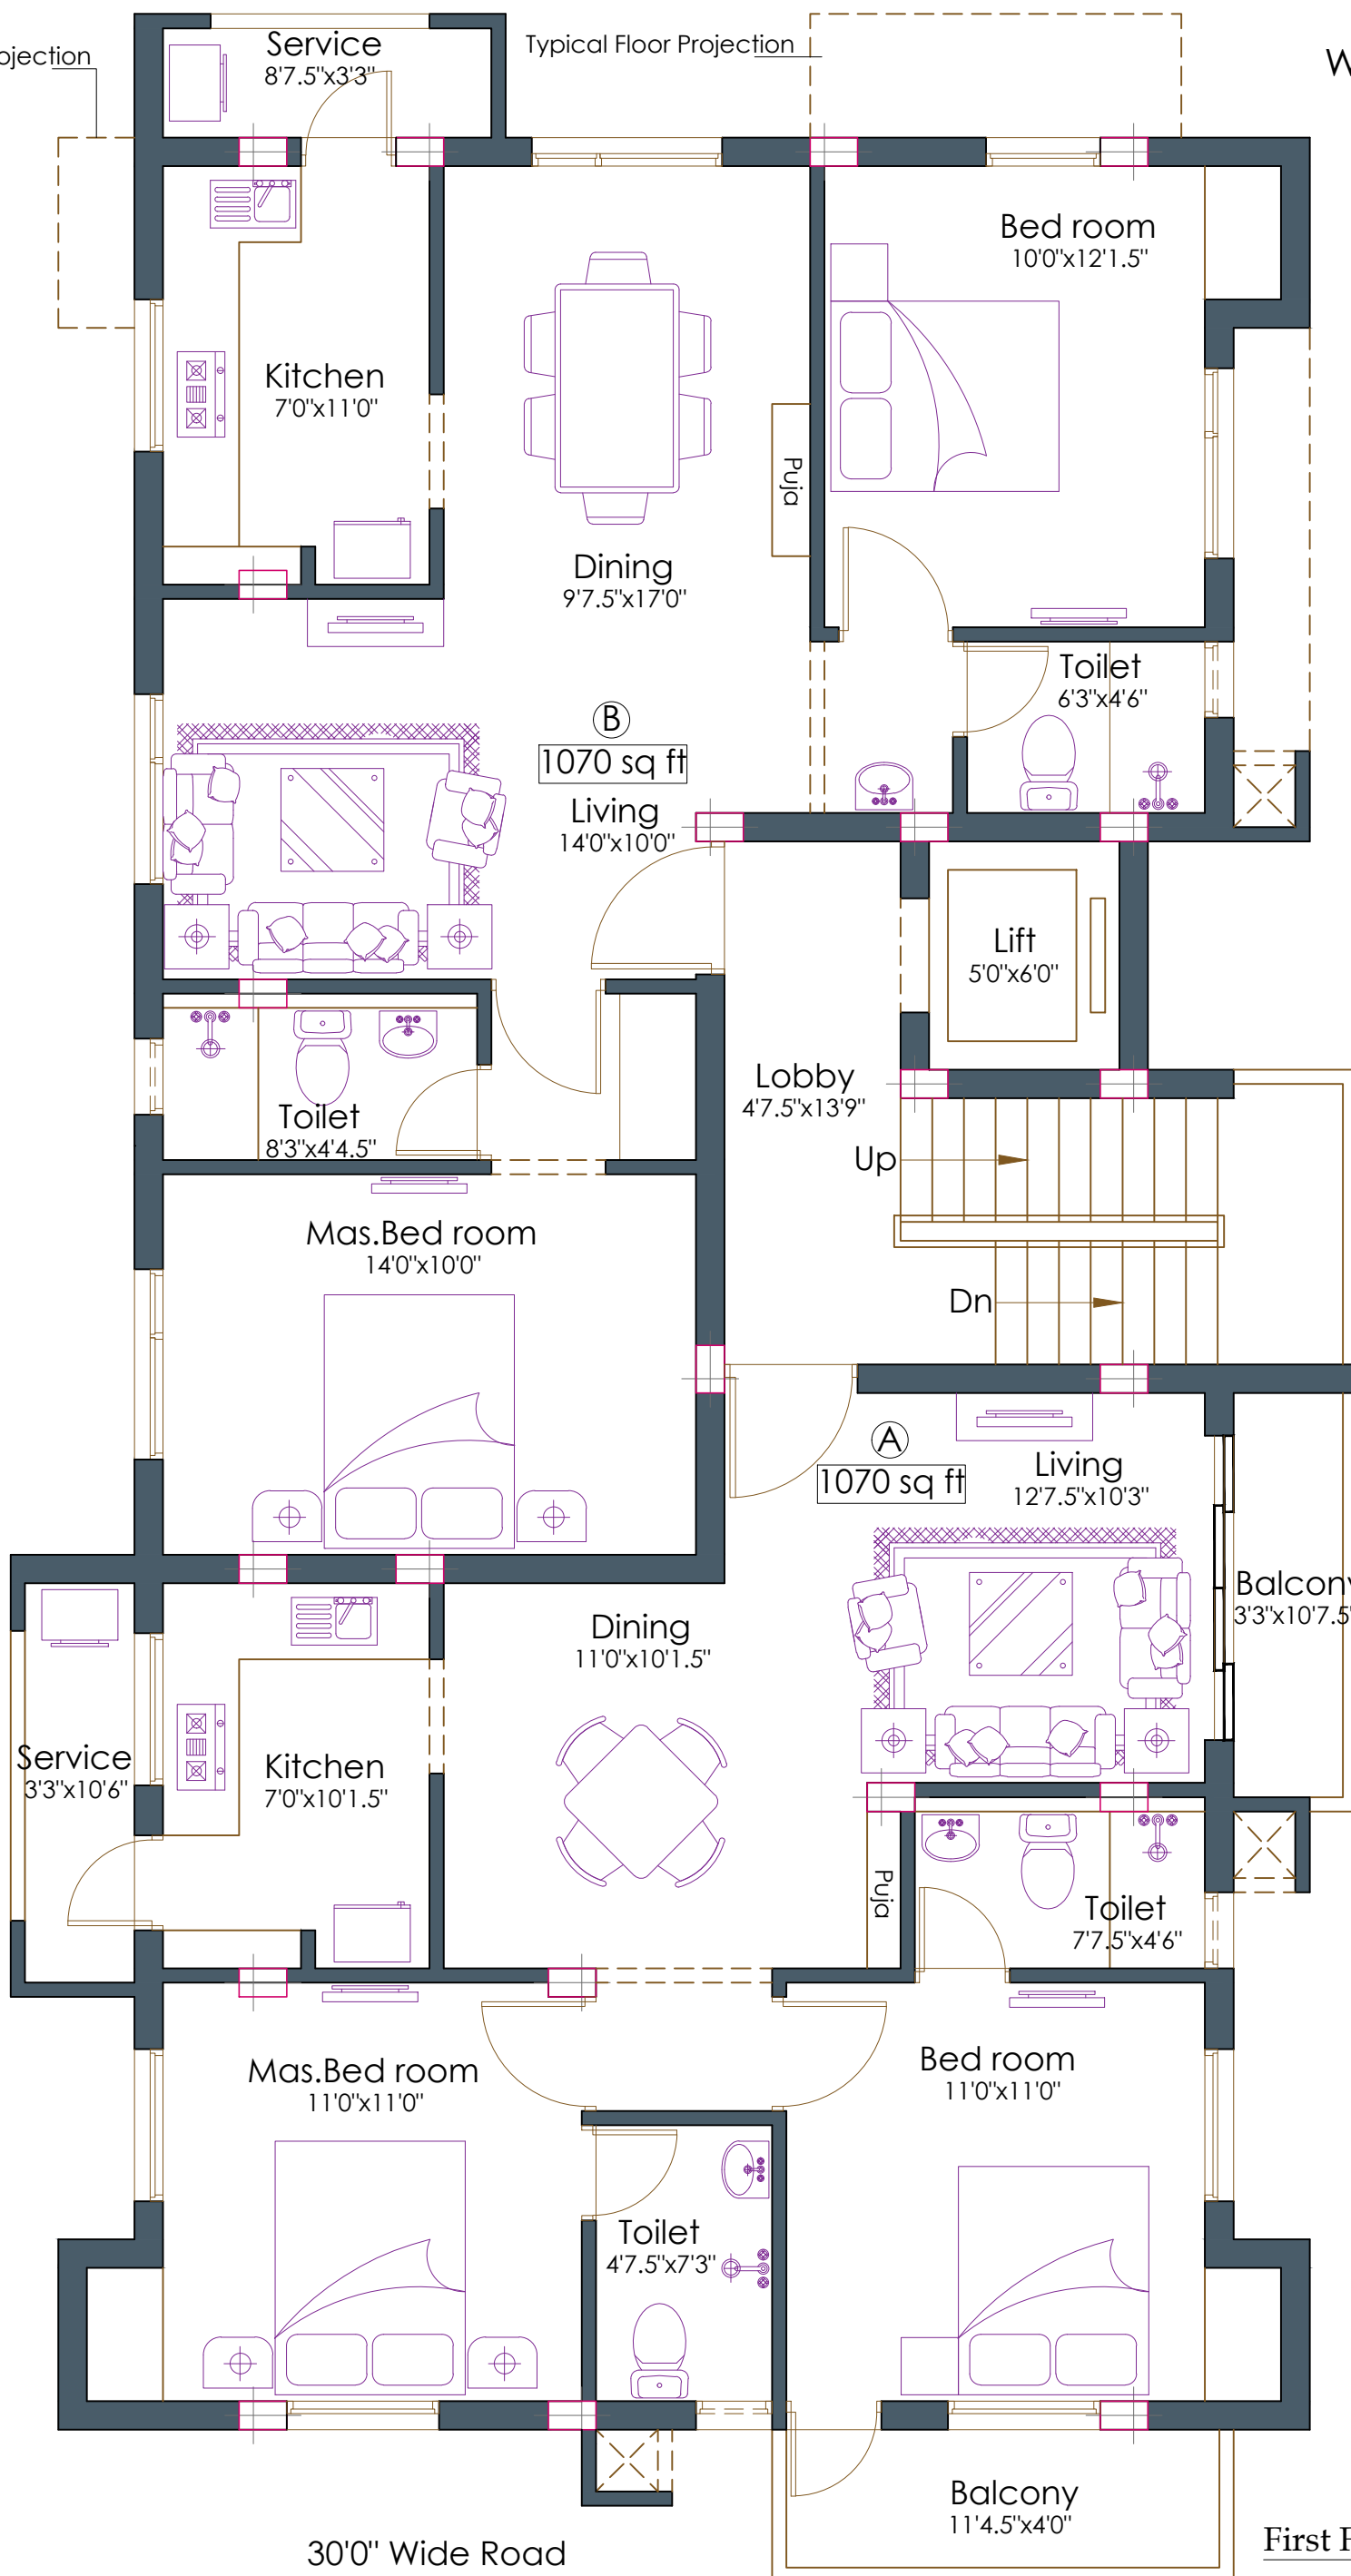

First Floor Plan